


COPYRIGHT, 2021, DJS ARCHITECT - P.L.L.C. These documents shall not be used by the Owner or by others on other projects, for additions to this project, or for completion of this project by others except by written agreement and with appropriate compensation to DJS Architect - P.L.L.C. These documents, as well as the building described herein, are subject to the Architectural Works Copyright Protection Act of 1990.


SUITE B AREA SCHEDULE	
1ST FLOOR PLAN HEATED & COOLED	482
2ND FLOOR PLAN HEATED & COOLED	416
TOTAL HEATED & COOLED	898
GARAGE	467
FRONT PORCH	57
REAR PORCH	64
TOTAL SF. UNDER ROOF	1471

1 1st FLOOR PLAN-3 BEDROOM
1/4" = 1'-0"

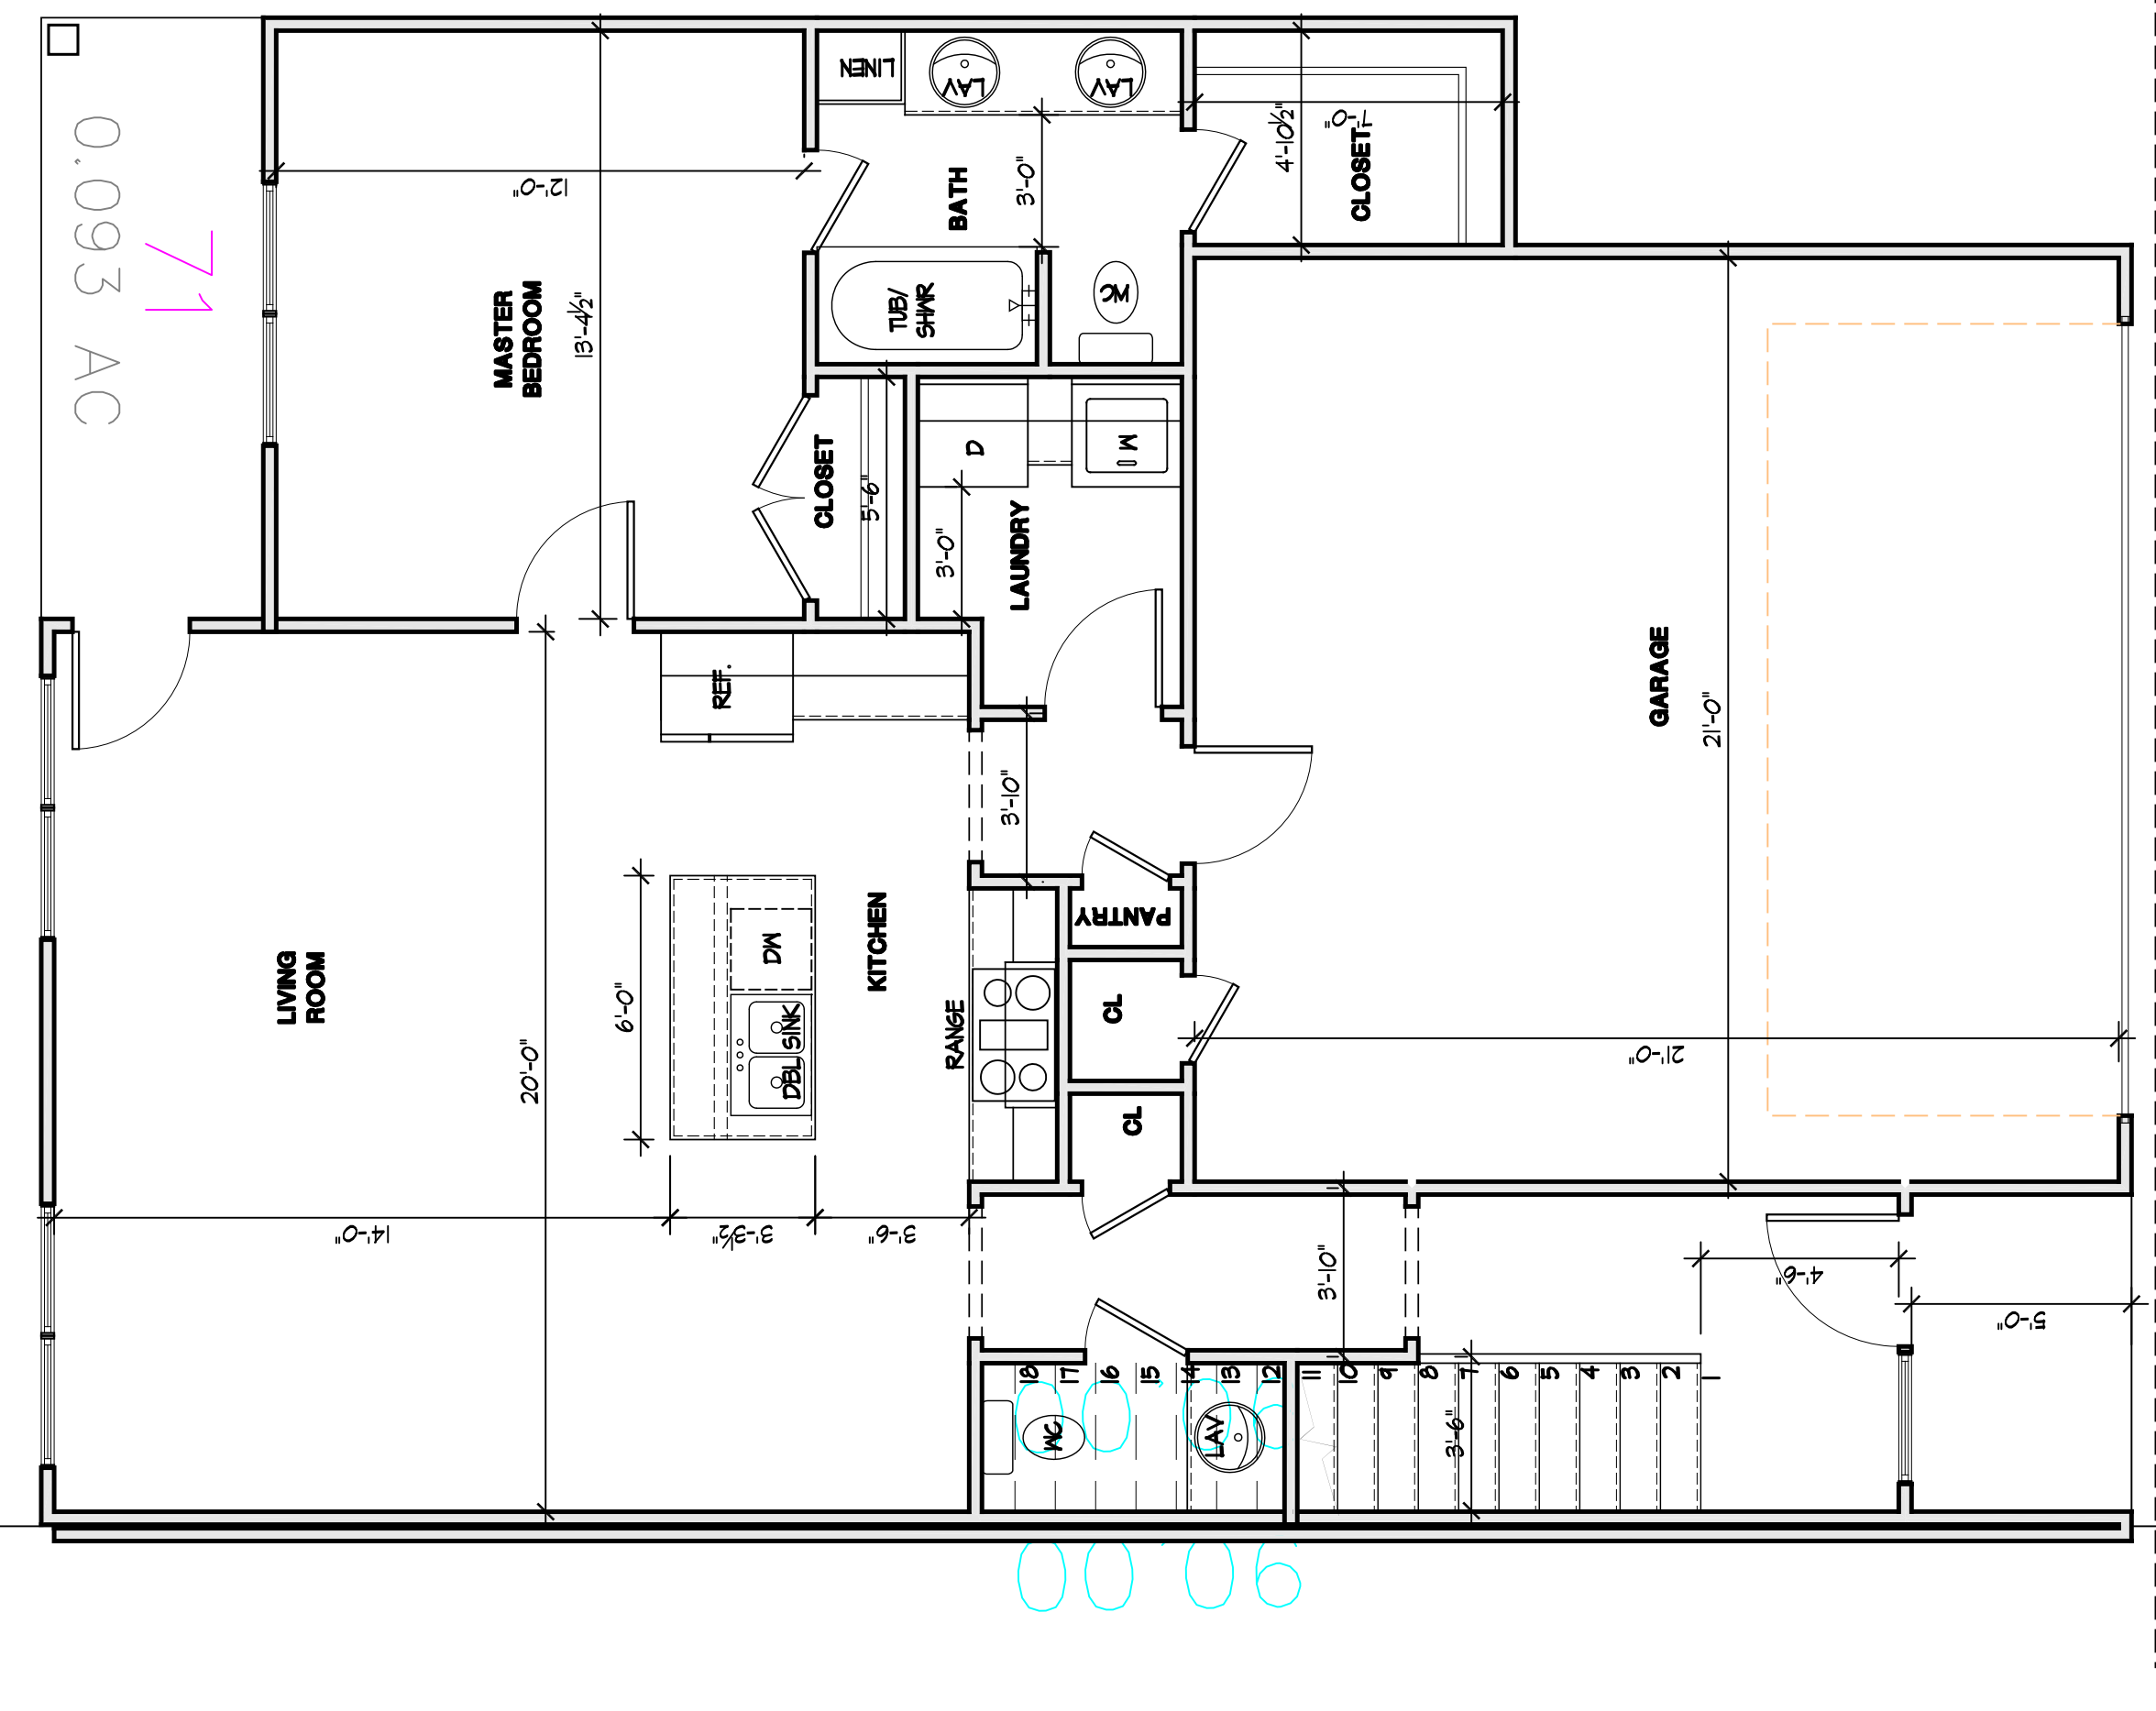

≡ A SUITE B →

2 2ND FLOOR PLAN
1/4" = 1'-0"

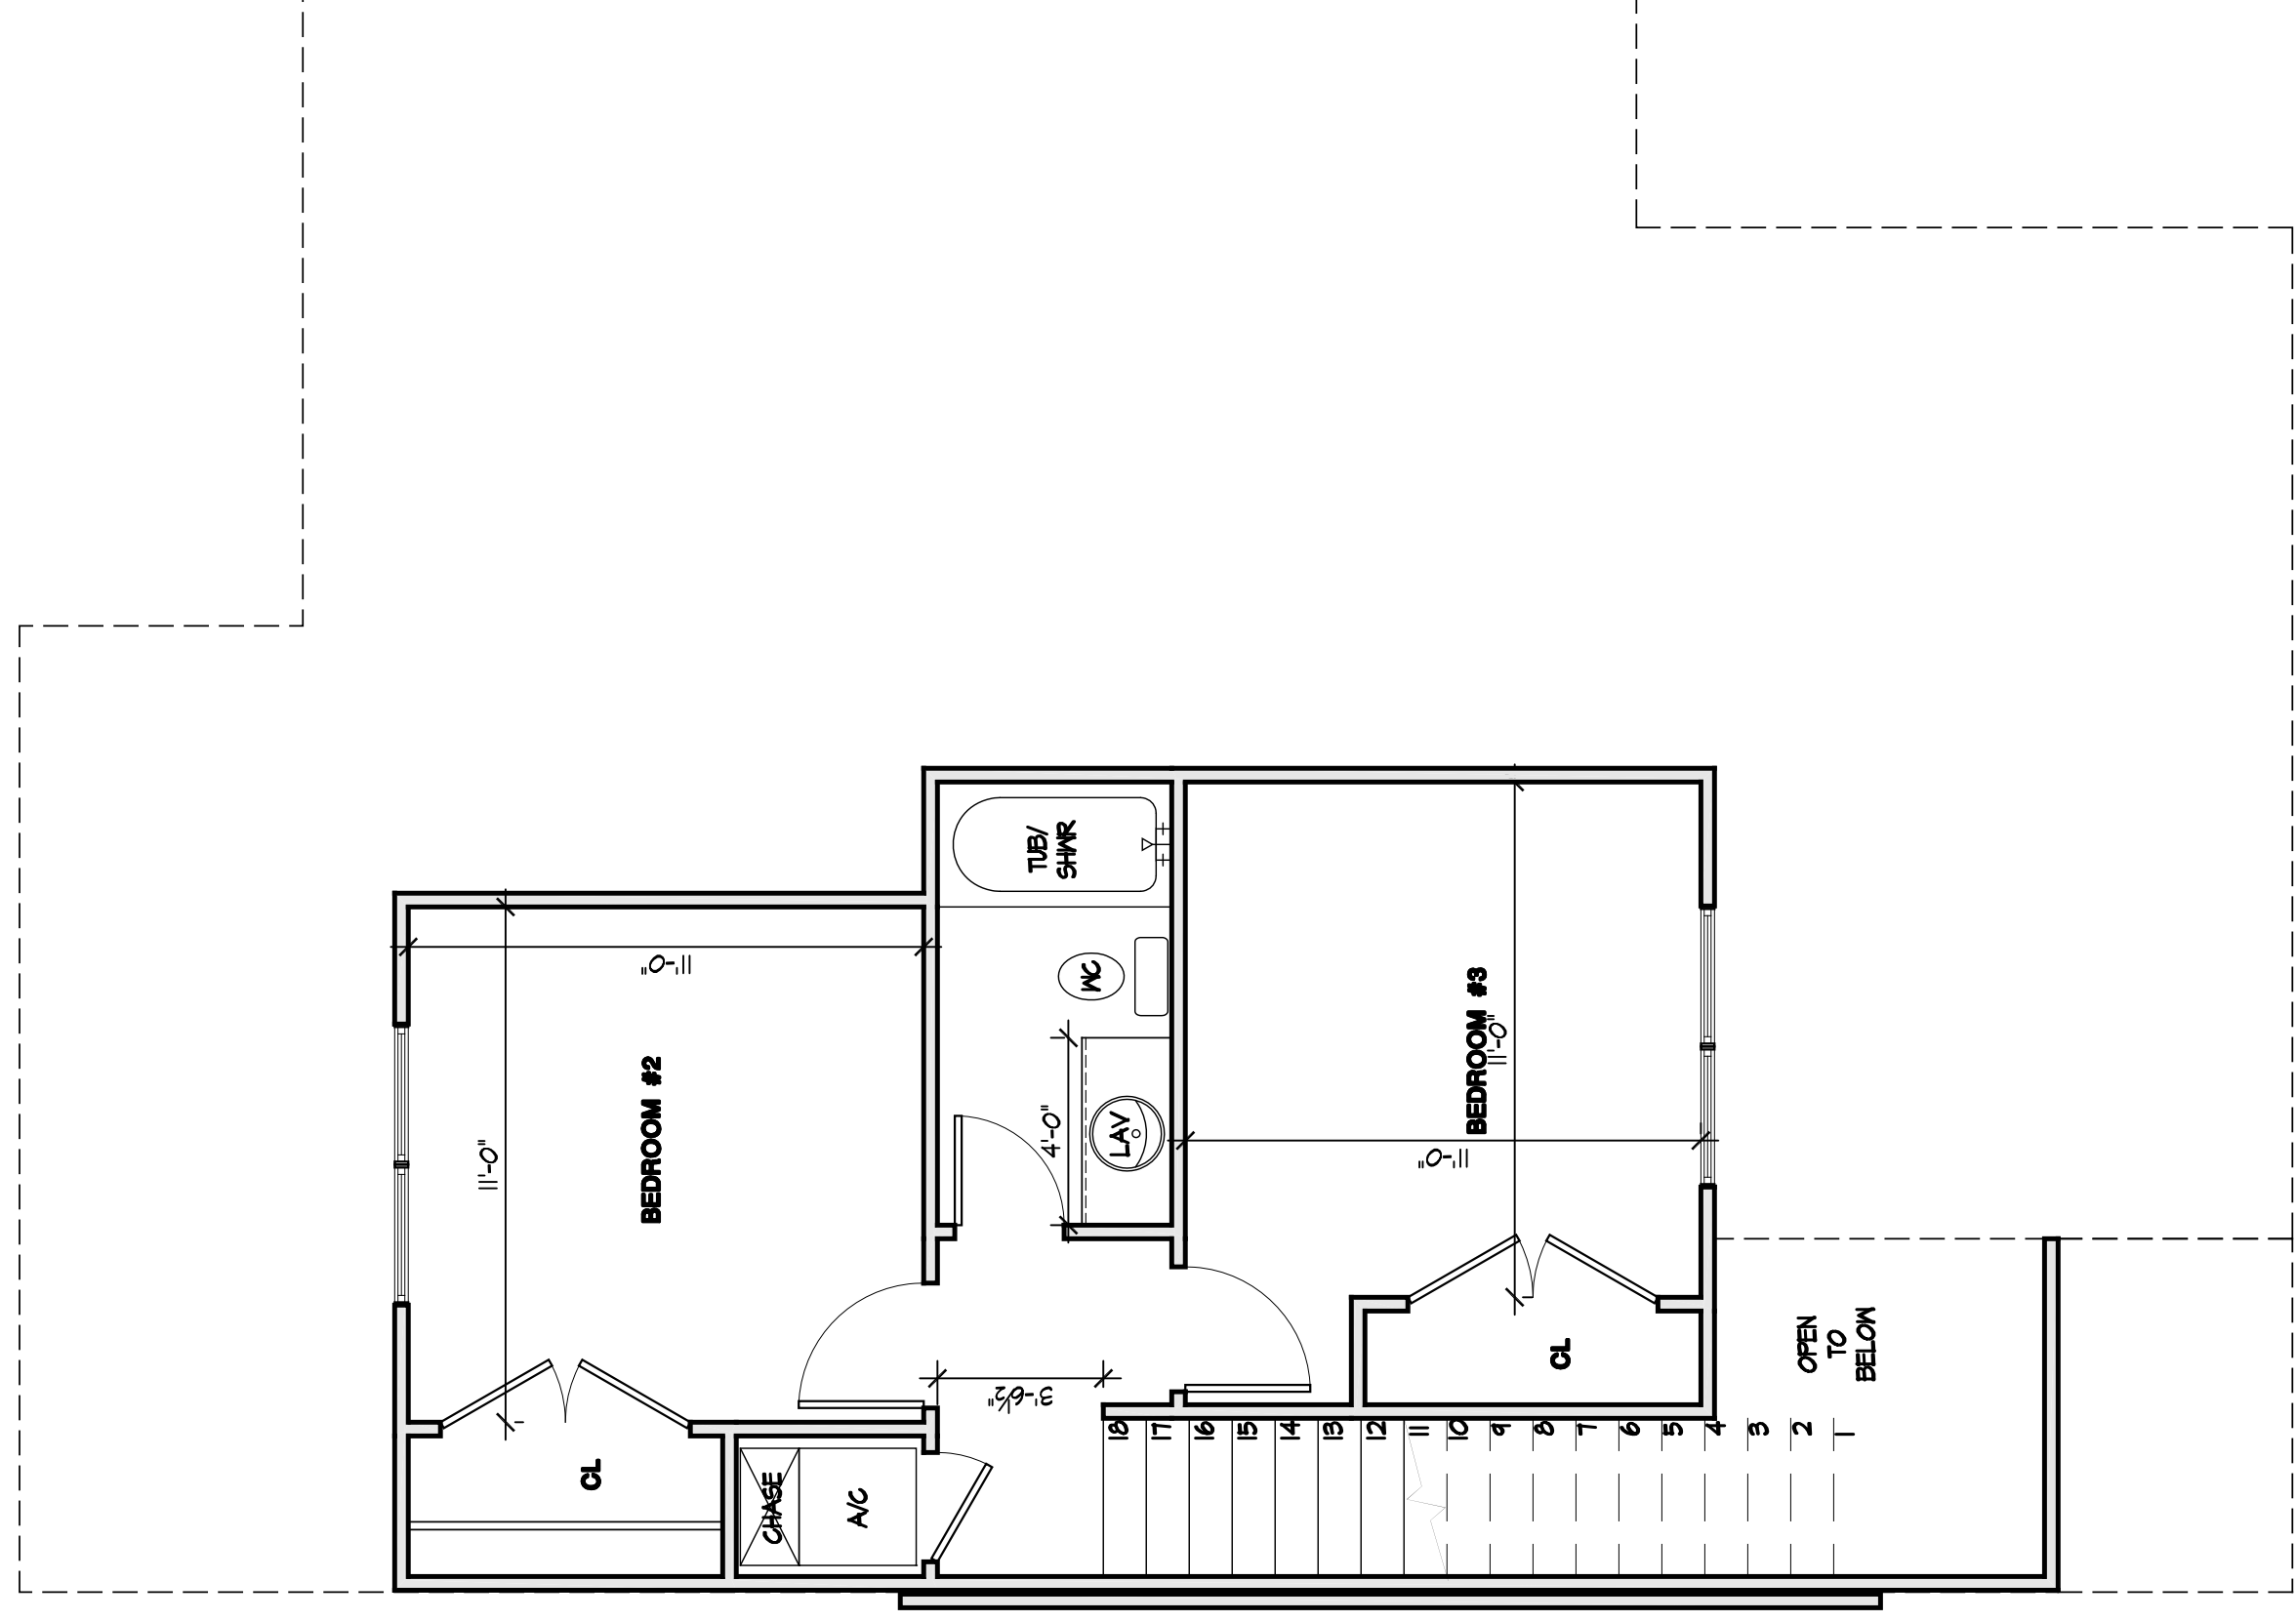

A NEW RESIDENCE FOR:
SKYTY LLC

TYLER TEXAS

DJS - ARCHITECT P.L.L.C.
325 S. BOIS D'ARC, TYLER, TEXAS 75702
903.593.1123
www.DenisScottArchitect.com

PROGRESS PRINT
NOT FOR
CONSTRUCTION

SHEET NO.
A2.01
4 OF 1 SHEETS
PROJECT NO.
220121-000

45.00

90.00

0.093 AC

71

REVISIONS: